


1
L.1.4 MICRO BIO-RETENTION AREAS 5 PLAN ENLARGEMENT
PLAN

1" = 10'


BIORETENTION PLANT LIST - FOR ALL AREAS

KEY	QTY.	BOTANICAL NAME	COMMON NAME	SIZE	SPACING	REMARKS
ANA	650	ASTER NOVI-ANGLIAE	NEW ENGLAND ASTER	1 GAL.	24" O.C.	PINK FLOWERING PERENNIAL BLOOMS LATE SUMMER
CVE	115	COREOPSIS VERTICILLATA	TICKSEED	1 GAL.	24" O.C.	YELLOW FLOWERING PERENNIAL BLOOMS SUMMER
PAV	1270	PANICUM VIRGATUM 'HEAVY METAL'	SWITCH GRASS HEAVY METAL	1 GAL.	24" O.C.	TALL GRASS
PDI	260	PHLOX DIVARICATA	WILD BLUE PHLOX	1 GAL.	24" O.C.	PURPLE-BLUE FLOWERING PERENNIAL, SPRING BLOOM

PLANT SYMBOL LEGEND

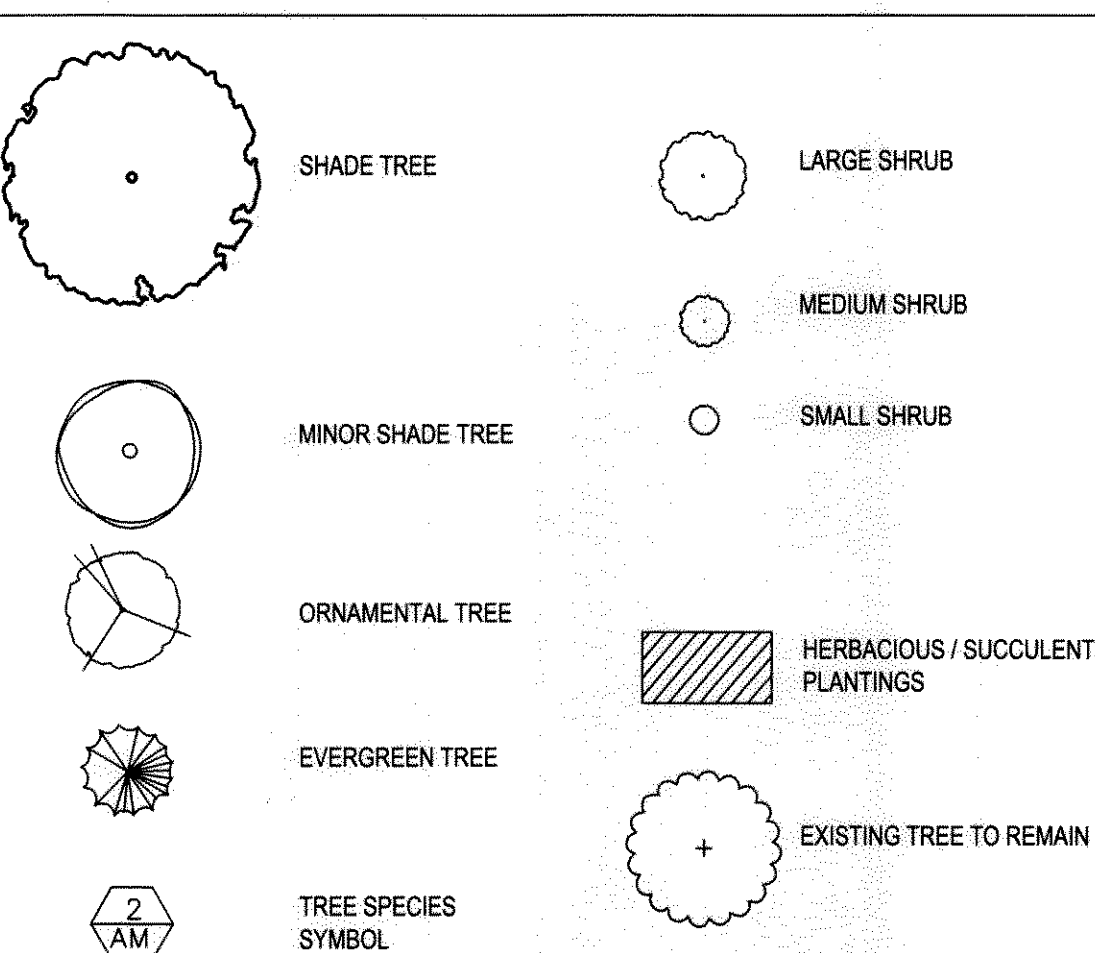


NOTES:
1. SEE SHEET L1.3 FOR TYPICAL UNIT PLANTINGS.
2. SEE SHEETS L1.2 AND L1.3 FOR SITE-WIDE PLANT MATERIAL AND LAYOUT.

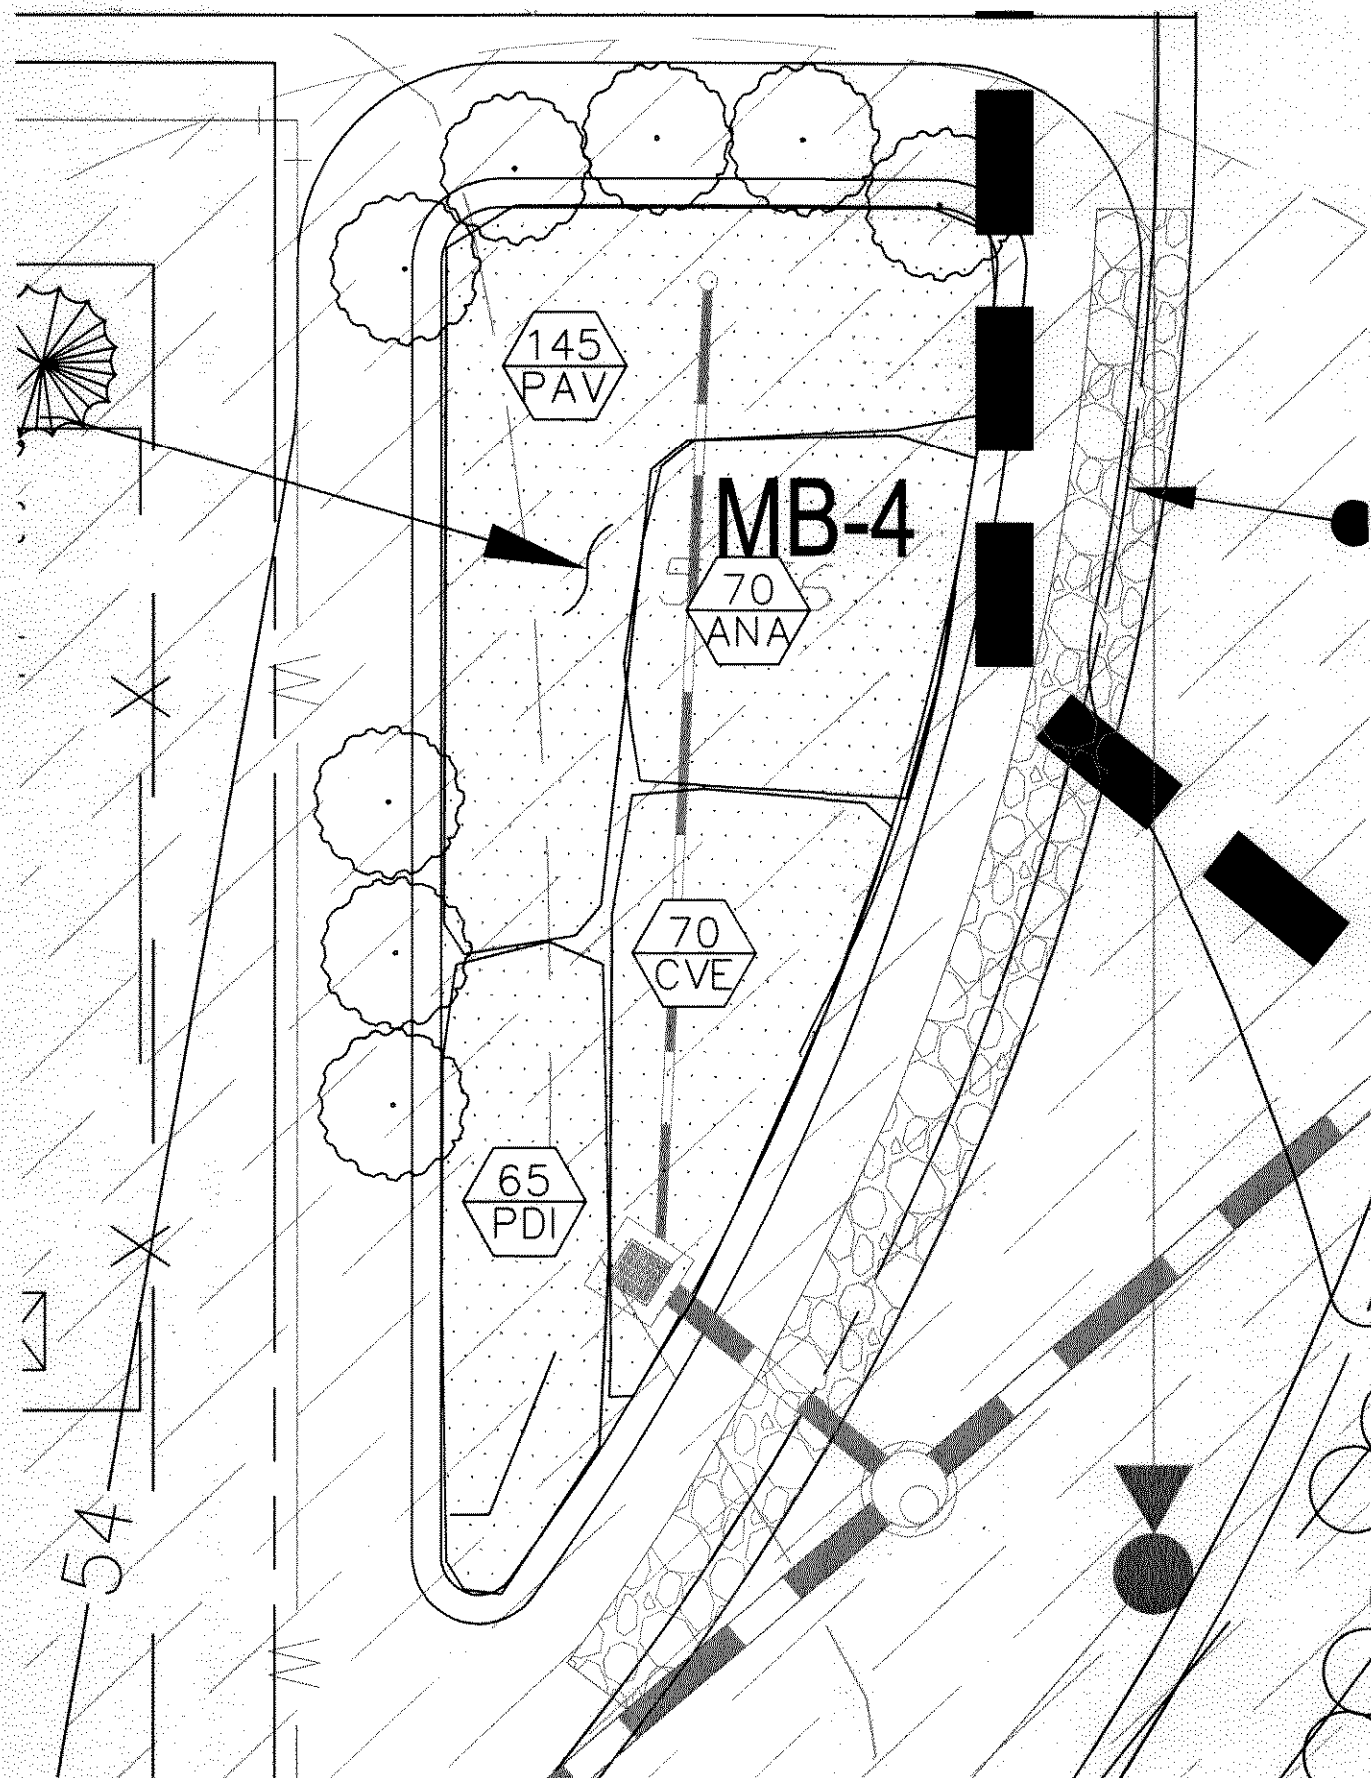


2
L.1.4 MICRO BIO-RETENTION 4 DETAIL PLAN
PLAN

1" = 10'

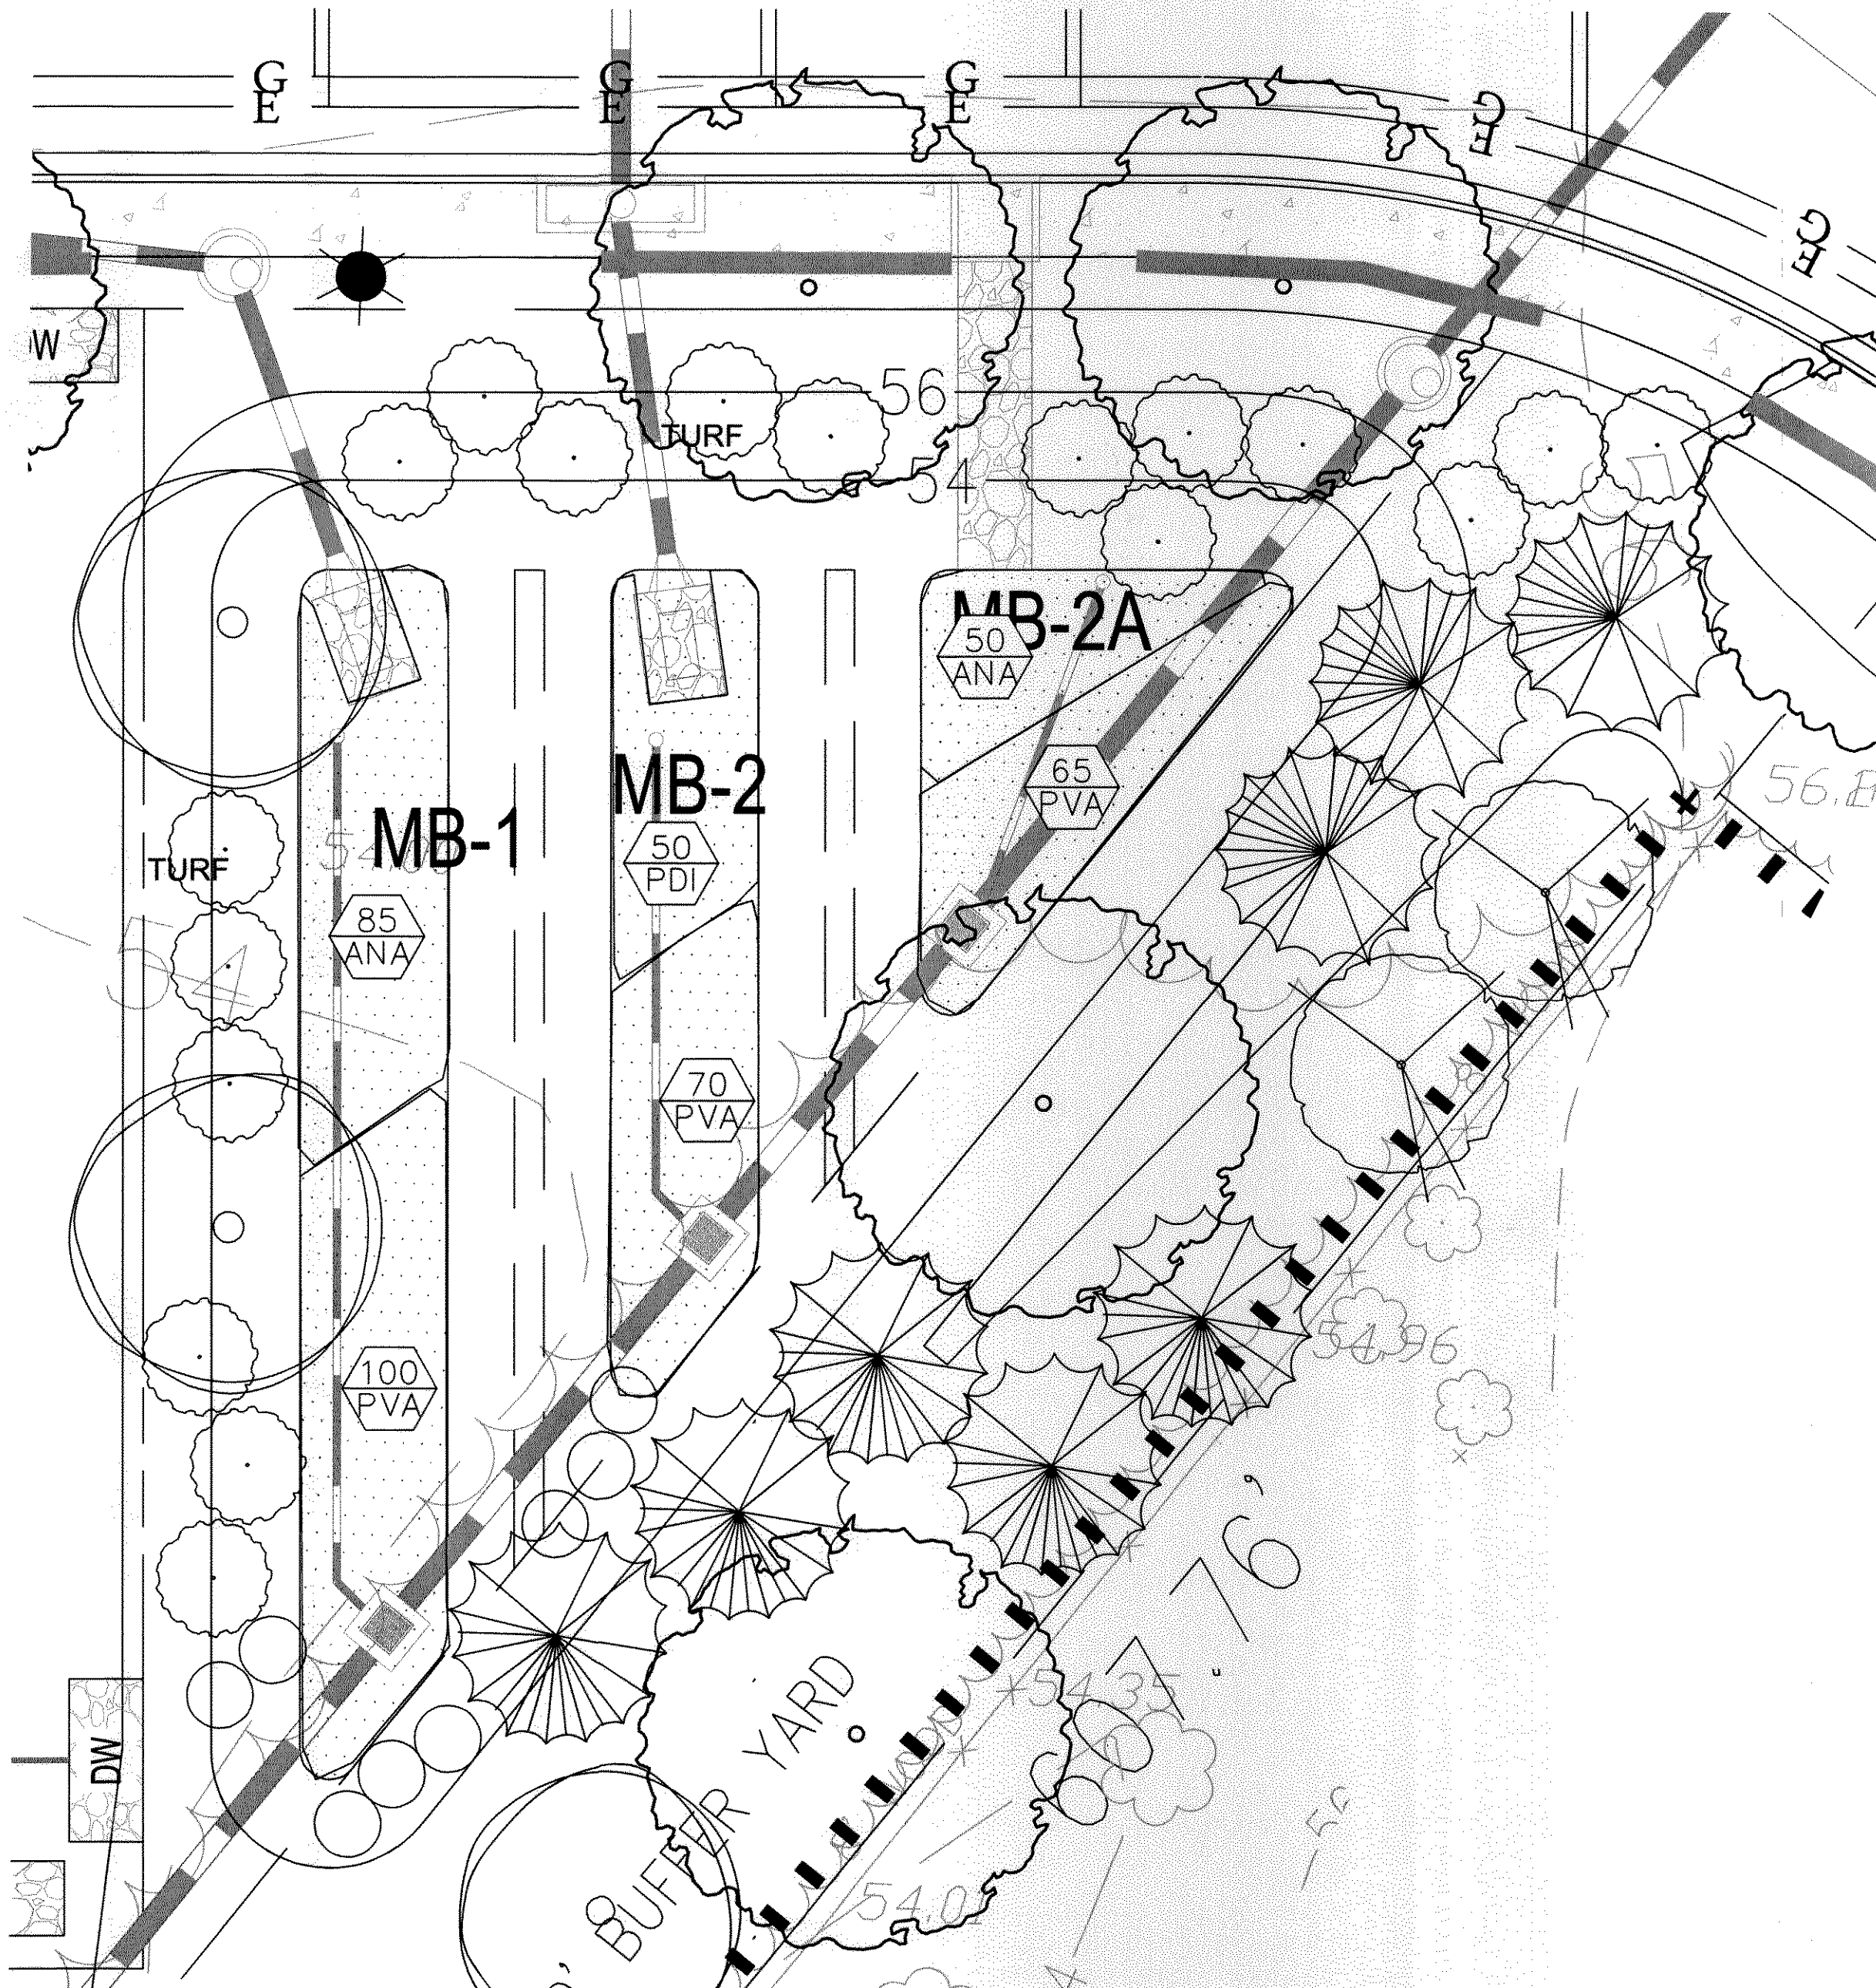

3
L.1.4 MICRO BIO-RETENTION AREA 1 & 2 PLAN ENLARGEMENT
PLAN

1" = 10'

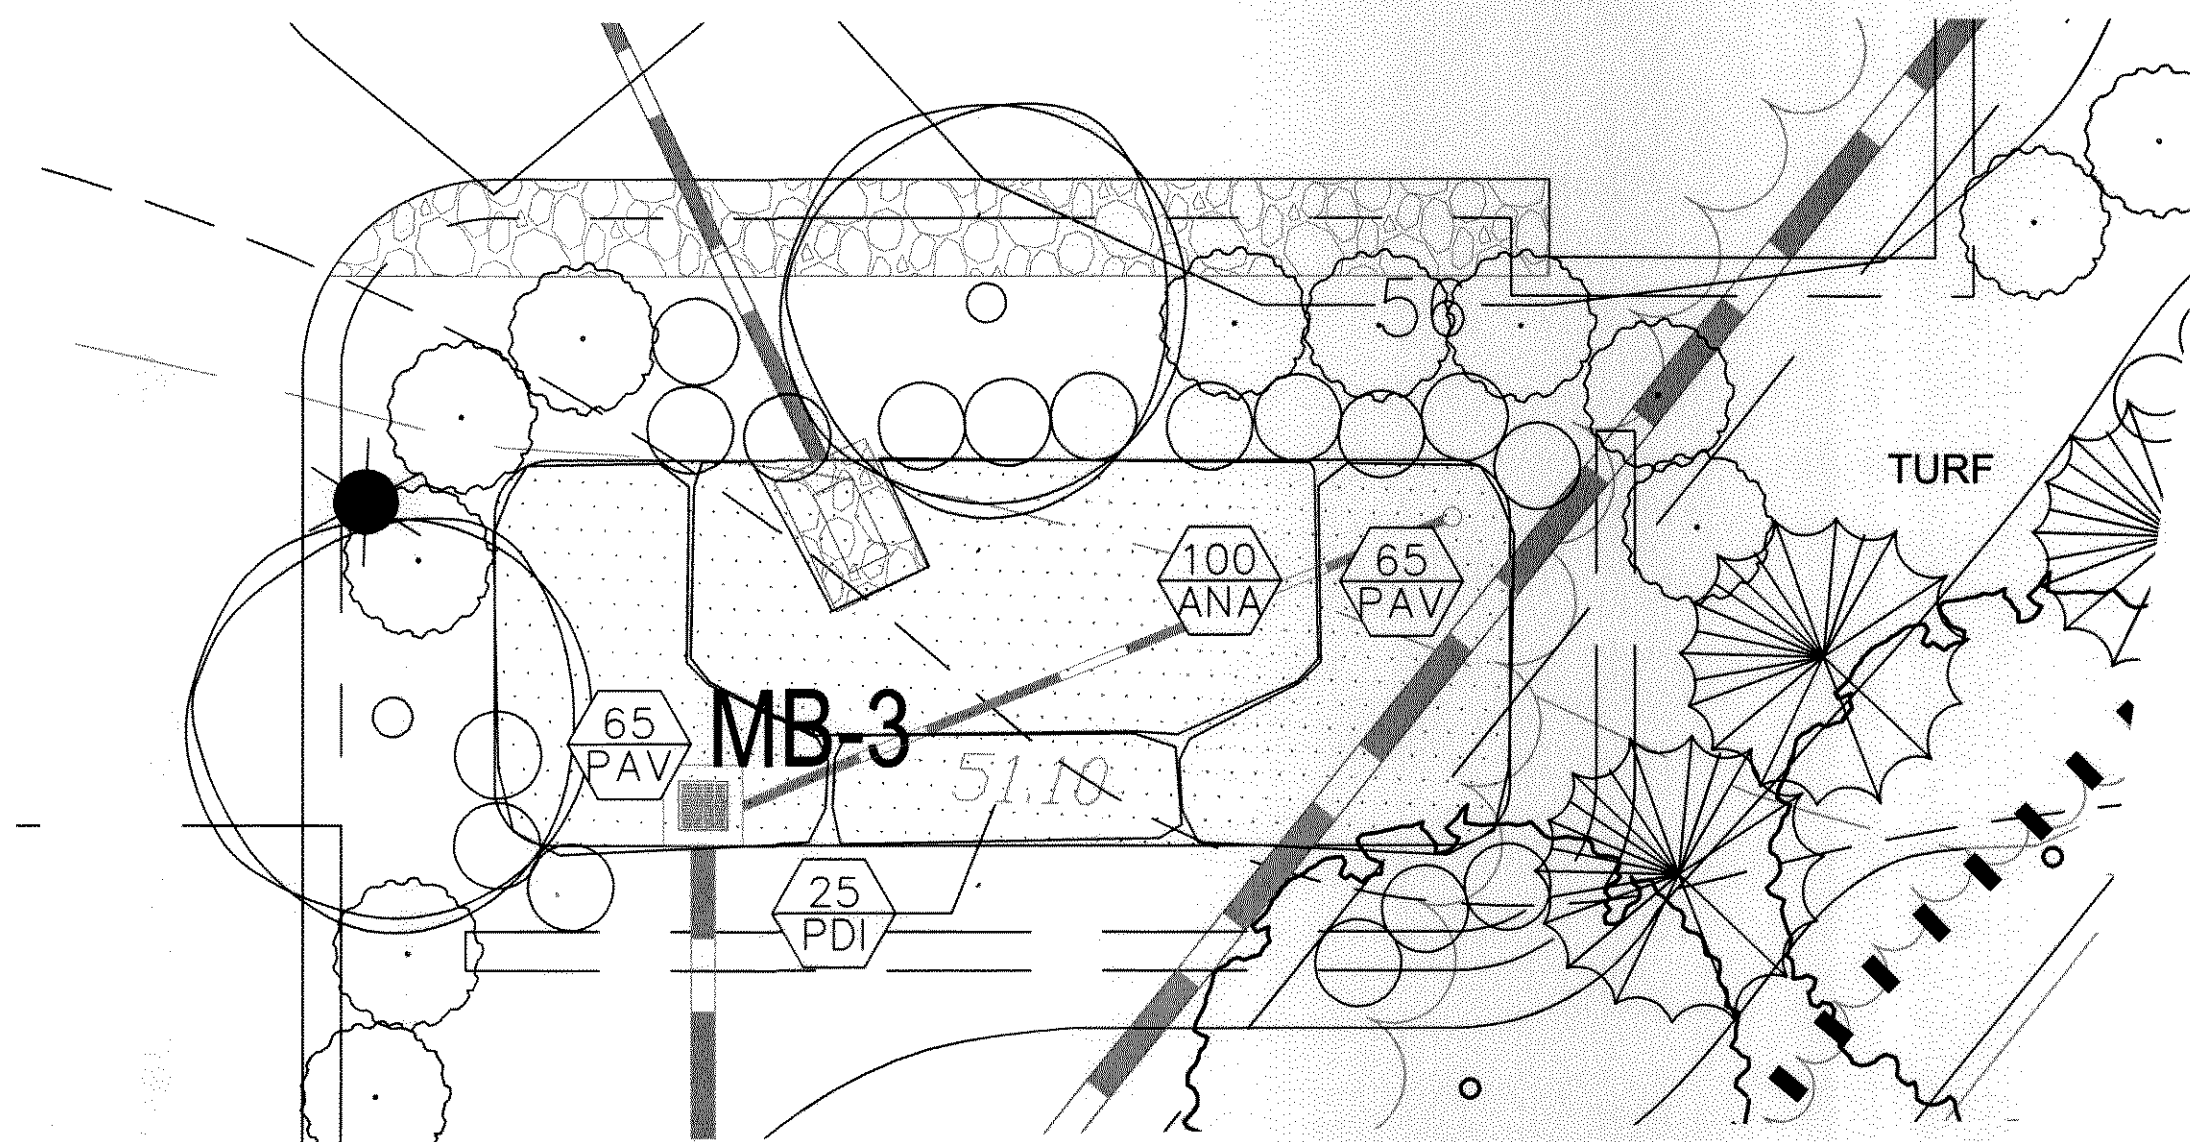

4
L.1.4 MICRO BIO-RETENTION 3 PLAN ENLARGEMENT
PLAN

1" = 10'



PROJECT
ARIS T. ALLEN BOULEVARD
RESIDENTIAL PLANNED DEVELOPMENT
PART 1 - LOTS 26 - 31, 47 & 48
6TH ELECTION DISTRICT
CITY OF ANNAPOLIS, MARYLAND
TAX MAP/GRID: 51E/8



SHEET TITLE
STORMWATER FACILITY
PLANTING PLAN

PROJECT NO. 130003.01
SCALE AS SHOWN
DATE 5/30/2014
DRAWN BY JDS/CLW
CHECKED BY PVM/TJC
DRAWING NO.

L1.4
48 OF 66 SHTS